



LEGEND

- SIGNAL HEAD
- PEDESTRIAN SIGNAL HEAD
- TRAFFIC CONTROLLER PAD
- POLE BASE
- SAWCUT
- PRE-FORMED
- JUNCTION BOX
- UNDERGROUND TRAFFIC SIGNAL CONDUIT
- UNDERGROUND TRAFFIC LOOP CONDUIT
- INDUCTIVE TRAFFIC LOOP
- UTILITY POLE
- OVERHEAD WIRE
- GUIDERAIL
- VIDEO DETECTION SYSTEM
- POLE MOUNTED CONTROLLER

CONFIGURATIONS

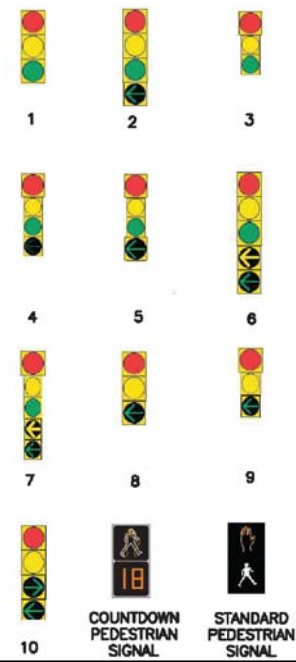

DETECTION INFORMATION		PREEMPTION INFORMATION	
TYPE	NONE	TYPE	NONE
 CITY OF CORNER BROOK			
DRAWN BY:	DATE:	SIGNALIZED INTERSECTIONS	
SPECKER	10/22/2018	CONFEDERATION DRIVE/WEST VALLEY ROAD	
		PAGE 6 OF 20	

SCALE N.T.S.	POLE NO.	TYPE	HEIGHT	REACH	DRAWING REFERENCE	TYPE	CONFIGURATION	MOUNTING HEIGHT	OFFSET FROM POLE	MOUNTING HARDWARE	DRAWING REFERENCE	CONFIGURATION	MOUNTING HEIGHT	MOUNTING HARDWARE	# OF PUSHBUTTONS	CONTROLS CROSSWALK DIRECTION	TYPE
	1	MAST ARM	6.5m	7.5m	A	PRIMARY	2	6.5m	7.5m	ASTRO BRACKET	-	-	-	-	-	-	-
					B	SECONDARY	1	6.5m	4.5m	ASTRO BRACKET	-	-	-	-	-	-	
					C	PRIMARY	g	4.5m	-	VERTICAL PIPE MOUNT	-	-	-	-	-	-	
	2	MAST ARM	6.5m	7.5m	A	PRIMARY	1	6.5m	7.5m	ASTRO BRACKET	-	-	-	-	-	-	-
					B	SECONDARY	1	6.5m	4.5m	ASTRO BRACKET	-	-	-	-	-	-	-
					C	AUXILIARY	7	3.0m	-	VERTICAL PIPE MOUNT	-	-	-	-	-	-	-
					D	AUXILIARY	3	3.0m	-	VERTICAL PIPE MOUNT	-	-	-	-	-	-	-
	NOTE: THE LOCATION OF THE OF THE UNDERGROUND CONDUIT SHOWN ON THE DRAWING IS APPROXIMATE																

SCALE
N.T.S.