

**CITY OF CORNER BROOK
DEVELOPMENT REGULATIONS 2012**

DEVELOPMENT REGULATIONS AMENDMENT No. 24-01

February, 2024

CITY OF CORNER BROOK
DEVELOPMENT REGULATIONS AMENDMENT No. 24-01
REZONING OF VACANT CITY LANDS ON
CORPORAL PINKSEN MEMORIAL DRIVE

Background

The purpose of this map amendment is to rezone city-owned land on the north side of Corporal Pinksen Memorial Drive from ‘Mosaic Residential (MR)’ to ‘Innovation District (ID).’ This amendment coincides with a map amendment to the City’s Integrated Municipal Sustainability Plan (see ‘IMSP Amendment No. 2024-01’).

This an administrative housekeeping amendment brought forward by administration for the purpose of future land disposition. Pre-zoning the Subject Property would allow for increased development options and streamline the development approval process once the land disposition process and transfer are finalized.

The Subject Property is 15 acres and is bound by vacant lands to the west and east, the former lands zoned ID and latter zoned ‘Open Space (OS).’ The developable portion is 12.3 acres. The new Western Long Term Care Home facility (zoned ‘Community Service (CS)’) is immediately east of and adjacent to the vacant lands zoned OS. The Subject Property thus represents an isolated area of vacant lands designated RES (zoned ‘Mosaic Residential (MR)’). Although the Subject Property is part of the broader MR zone, extending west into the established Sleepy Cove Subdivision neighbourhood, the Property is non-contiguous separated by Corporal Pinksen Memorial Drive.

The MR zone is a residential zone allowing a mix of residential uses and densities:

PERMITTED USE CLASSES - (see Regulation 127)

Single dwelling, double dwelling, row dwelling, apartment building and recreational open space.

DISCRETIONARY USE CLASSES - (see Regulations 26 and 128)

Place of worship, educational, convenience store, collective residential, child care, boarding house residential, antenna, home based occupation*.

*(See condition no. 7)

The ID zone is a mixed-use zone allowing mainly institutional uses with select residential and commercial uses:

PERMITTED USE CLASSES – (see Regulation 127)

Educational, cultural and civic, general assembly, theatre, place of worship, day care centre, recreational

open space, office, indoor assembly, outdoor assembly, police station, medical treatment and special care, medical and professional, personal service, general service, catering*, shop (as an accessory use)**, convenience store (as an accessory use), recreational open space, conservation.

*(See condition no. 8) **(See condition no.11)

DISCRETIONARY USE CLASSES – (see Regulations 26 and 128)

Passenger assembly, club and lodge, communications, collective residential, taxi stand, convenience store, antenna, funeral home, amusement, veterinary, apartment building, commercial residential, take-out food service, shop**, light industry, service station*.

*(See condition no. 9) ** (See condition no.11)

The Subject Property is fully serviced (water and wastewater) and within the Municipal Services Area (MSA).

The supporting plan policy for this amendment is located in the corresponding ‘IMSP Amendment No. 2024-01.’


Public Consultation

[To be completed follow consultation]

Development Regulations Amendment No. 24-01

The Corner Brook Development Regulations is hereby amended by rezoning city-owned land on the north side of Corporal Pinksen Memorial Drive from ‘Mosaic Residential (MR)’ to ‘Innovation District (ID)’ as per attached ‘Proposed Land Use Zoning Map C-2 Amendment No. 24-01.’

REGISTRATION APPROVAL

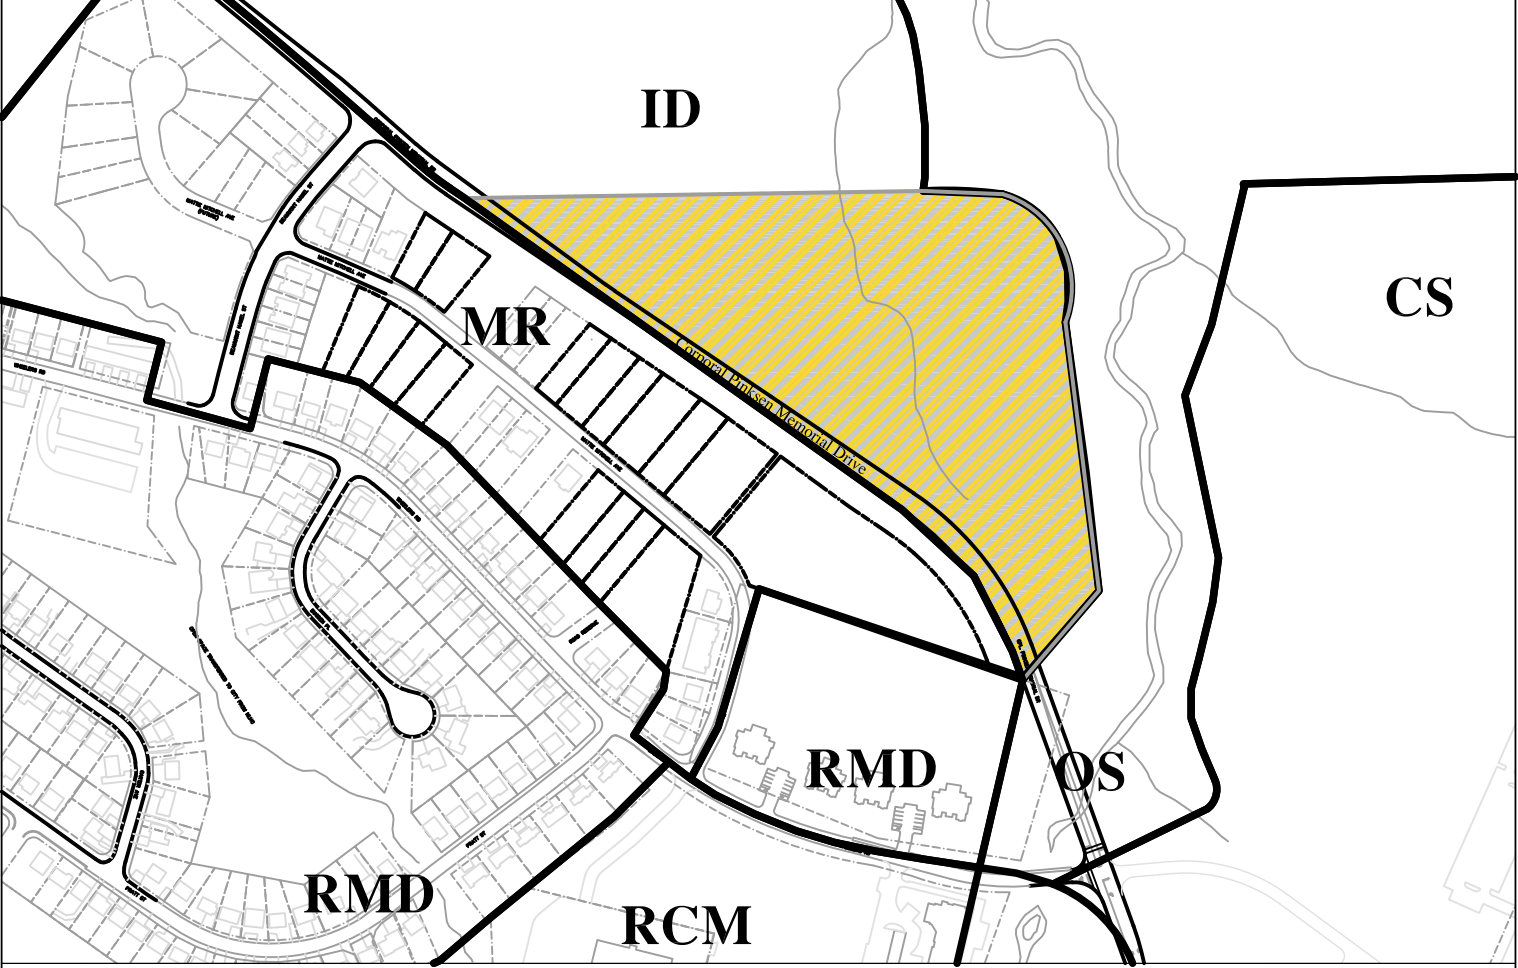

LEGEND		ZONING BOUNDARY	CHANGE FROM MR TO ID
<u>Zone Title</u>	<u>Zone Symbol</u>	<u>Zone Title</u>	<u>Zone Symbol</u>
Residential Special Density	RSD	Downtown Commercial	DTC
Residential Low Density	RLD	Downtown Smithville	DTS
Residential Medium Density	RMD	General Commercial	GC
Residential High Density	RHD	Residential/Commercial Mix	RCM
Mobile/Mini Home Residential	MHR	Highway and Tourist Commercial	HTC
Mosaic Residential	MR	Shopping Centre	SC
Comprehensive Residential Development Area	CRDA	Large Scale Commercial	LSC
Townsite Residential	TR	Waterfront Mixed Use	WMU
Townsite Commercial	TC	General Industrial	GI
Downtown Residential	DTR	Light Industrial	LI
		Hazardous Industrial	HI
		Community Service	CS
		Innovation District	ID
		Open Space	OS
		Cemetery	C
		Environmental Protection	EP
		Environmental Conservation	EC
		Protected Water Supply Area	PWSA
		Rural	R
		Solid Waste/Scrap Yard	SW/SY
		Mineral Working	MW
		Special Management Area	SMA

CITY OF CORNER BROOK

PROJECT TITLE:
DEVELOPMENT REGULATIONS 2012

DRAWING TITLE:
PROPOSED LAND USE ZONING MAP C-2 (AMENDMENT No. 24-01)

City of Corner Brook Community Services Department Planning Division	DATE: FEBRUARY 2024	
	SCALE: 1:5000	

DESCRIPTION

LAND USE ZONING TO CHANGE FROM MOSAIC RESIDENTIAL TO INNOVATION DISTRICT

THIS MAP IS A GRAPHICAL REPRESENTATION OF THE CITY OF CORNER BROOK SHOWING THE APPROXIMATE LOCATION OF ROADS, BUILDINGS AND OTHER ELEMENTS. THIS MAP IS NOT A LAND SURVEY AND IS NOT INTENDED TO BE USED FOR LEGAL DESCRIPTIONS.

CANADIAN INSTITUTE OF PLANNERS CERTIFICATION

I hereby certify that this City of Corner Brook Development Regulations 2012, Map C-2 has been prepared in accordance with the requirements of the Urban and Rural Planning Act.

M.C.I.P. _____
 DATE _____ (M.C.I.P SEAL)

SEAL AND SIGNATURE

Certified that this City of Corner Brook Development Regulations a Plan 2012, Map _____ is a correct copy of the Development Regulations 2012, Map _____ approved by the Council of the City of Corner Brook on the _____ day of _____ (month) (year)

MAYOR _____
 CLERK _____ (COUNCIL SEAL)
 DATE _____