

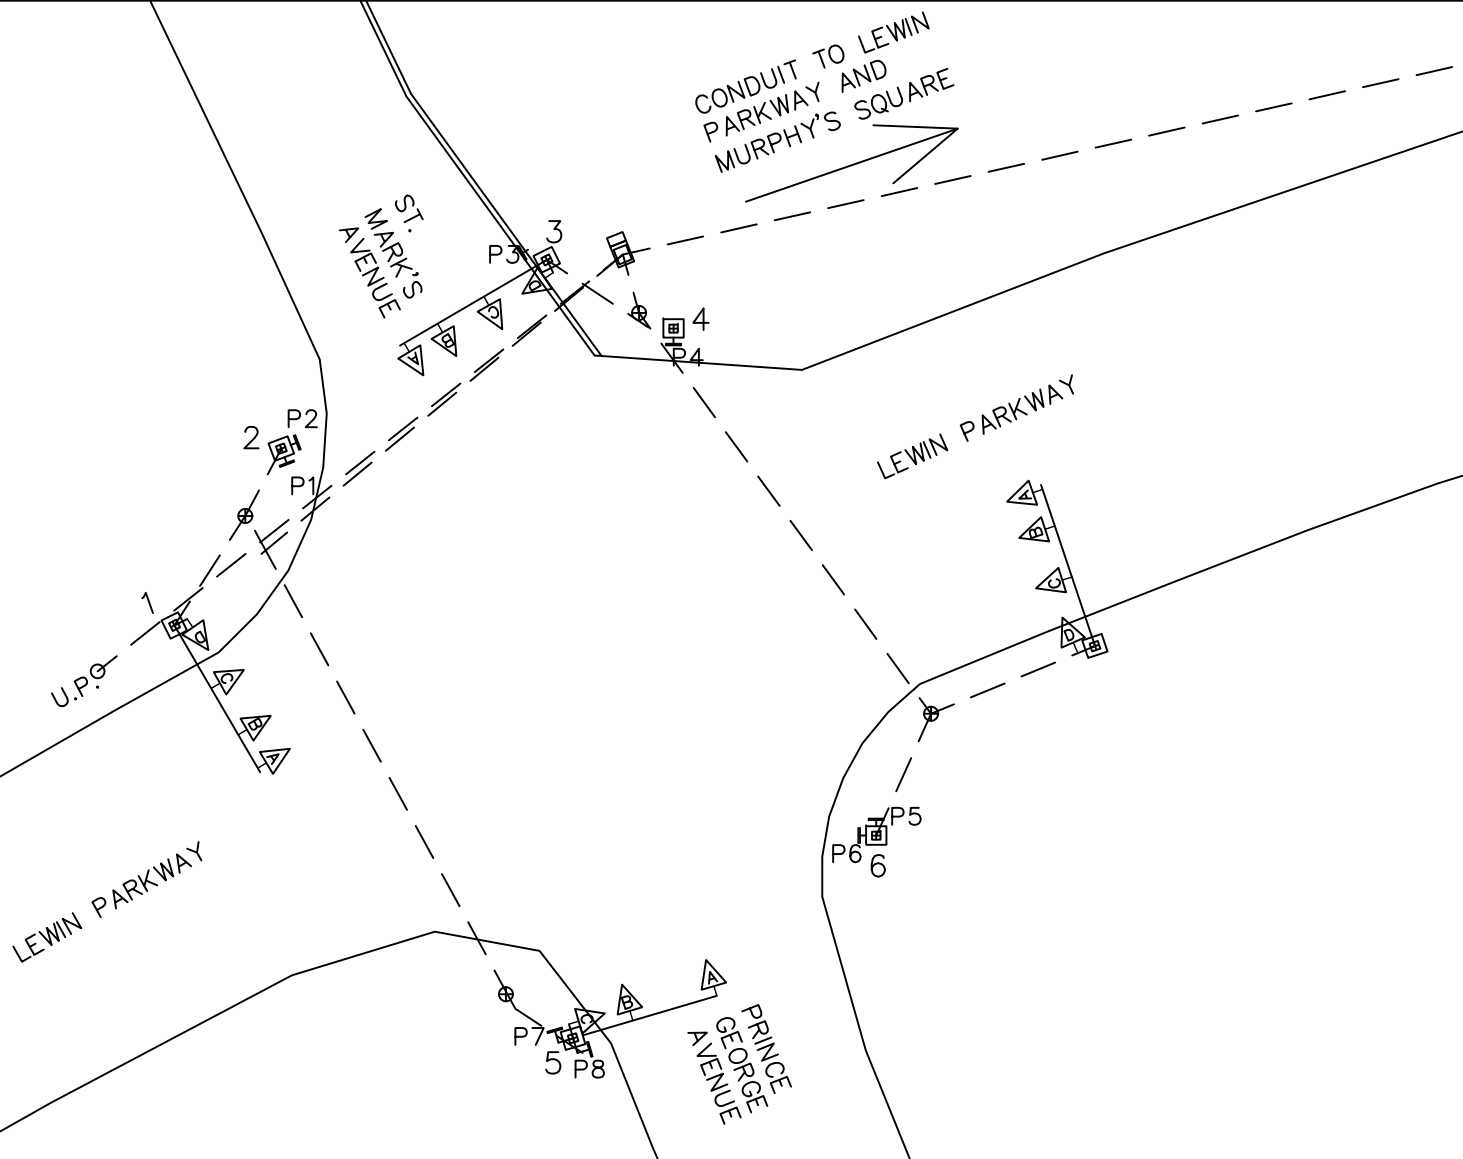


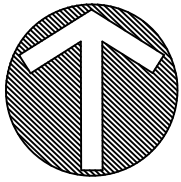

LEGEND

- SIGNAL HEAD
- PEDESTRIAN SIGNAL HEAD
- TRAFFIC CONTROLLER PAD
- POLE BASE
- SAWCUT
- PRE-FORMED
- JUNCTION BOX
- UNDERGROUND TRAFFIC SIGNAL CONDUIT
- UNDERGROUND TRAFFIC LOOP CONDUIT
- INDUCTIVE TRAFFIC LOOP
- UTILITY POLE
- OVERHEAD WIRE
- GUIDERAIL
- VIDEO DETECTION SYSTEM
- POLE MOUNTED CONTROLLER

CONFIGURATIONS

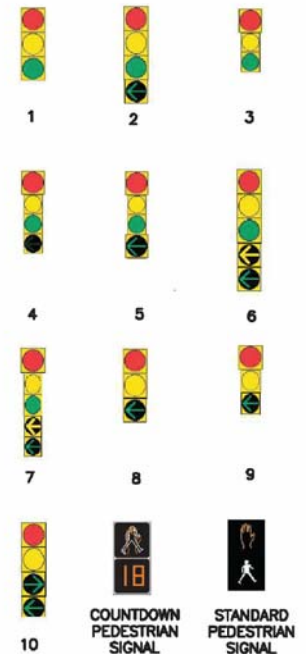

TRAFFIC POLES				TRAFFIC SIGNAL DISPLAYS				PEDESTRIAN SIGNAL DISPLAYS				PEDESTRIAN PUSHBUTTONS			
POLE NO.	TYPE	HEIGHT	REACH	DRAWING REFERENCE	TYPE	CONFIGURATION	MOUNTING HEIGHT	OFFSET FROM POLE	MOUNTING HARDWARE	DRAWING REFERENCE	CONFIGURATION	MOUNTING HEIGHT	MOUNTING HARDWARE	# OF PUSHBUTTONS	CROSSWALK DIRECTION
1	MAST ARM	6.5m	9.0m	A	PRIMARY	2	6.5m	9.0m	ASTRO BRACKET	P1	COUNTDOWN	3.0m	POST TOP	2	N/S
				B	AUXILIARY	1	6.5m	6.5m	ASTRO BRACKET	P2	COUNTDOWN	3.0m	POST TOP	1	E/W
				C	AUXILIARY	1	6.5m	3.7m	ASTRO BRACKET	P3	COUNTDOWN	2.5m	VERTICAL PIPE BRACKET	1	E/W
				D	SECONDARY	2	4.0m	-	VERTICAL PIPE BRACKET	P4	COUNTDOWN	3.0m	POST TOP	1	N/S
2	PEDESTAL	3.0m	-	A	PRIMARY	2	6.5m	9.0m	ASTRO BRACKET	P5	COUNTDOWN	3.0m	POST TOP	2	N/S
				B	AUXILIARY	1	6.5m	5.9m	ASTRO BRACKET	P6	COUNTDOWN	2.5m	VERTICAL PIPE BRACKET	2	E/W
				C	AUXILIARY	1	6.5m	2.75m	ASTRO BRACKET	P7	COUNTDOWN	2.5m	VERTICAL PIPE BRACKET	2	E/W
				D	SECONDARY	2	4.0m	-	VERTICAL PIPE BRACKET	P8	COUNTDOWN	3.0m	POST TOP	2	E/W

NOTE: THE LOCATION OF THE OF THE UNDERGROUND CONDUIT SHOWN ON THE DRAWING IS APPROXIMATE

SCALE
N.T.S.

DETECTION INFORMATION		PREEMPTION INFORMATION	
TYPE	NONE	TYPE	NONE

CITY OF CORNER BROOK			
DRAWN BY:	DATE:	SIGNALIZED INTERSECTIONS LEWIN PARKWAY/ST. MARK'S AVE/ PRINCE GEORGE AVE	
SPECKER	10/22/2018	PAGE 3 OF 20	